


Welcome to the Planning Committee

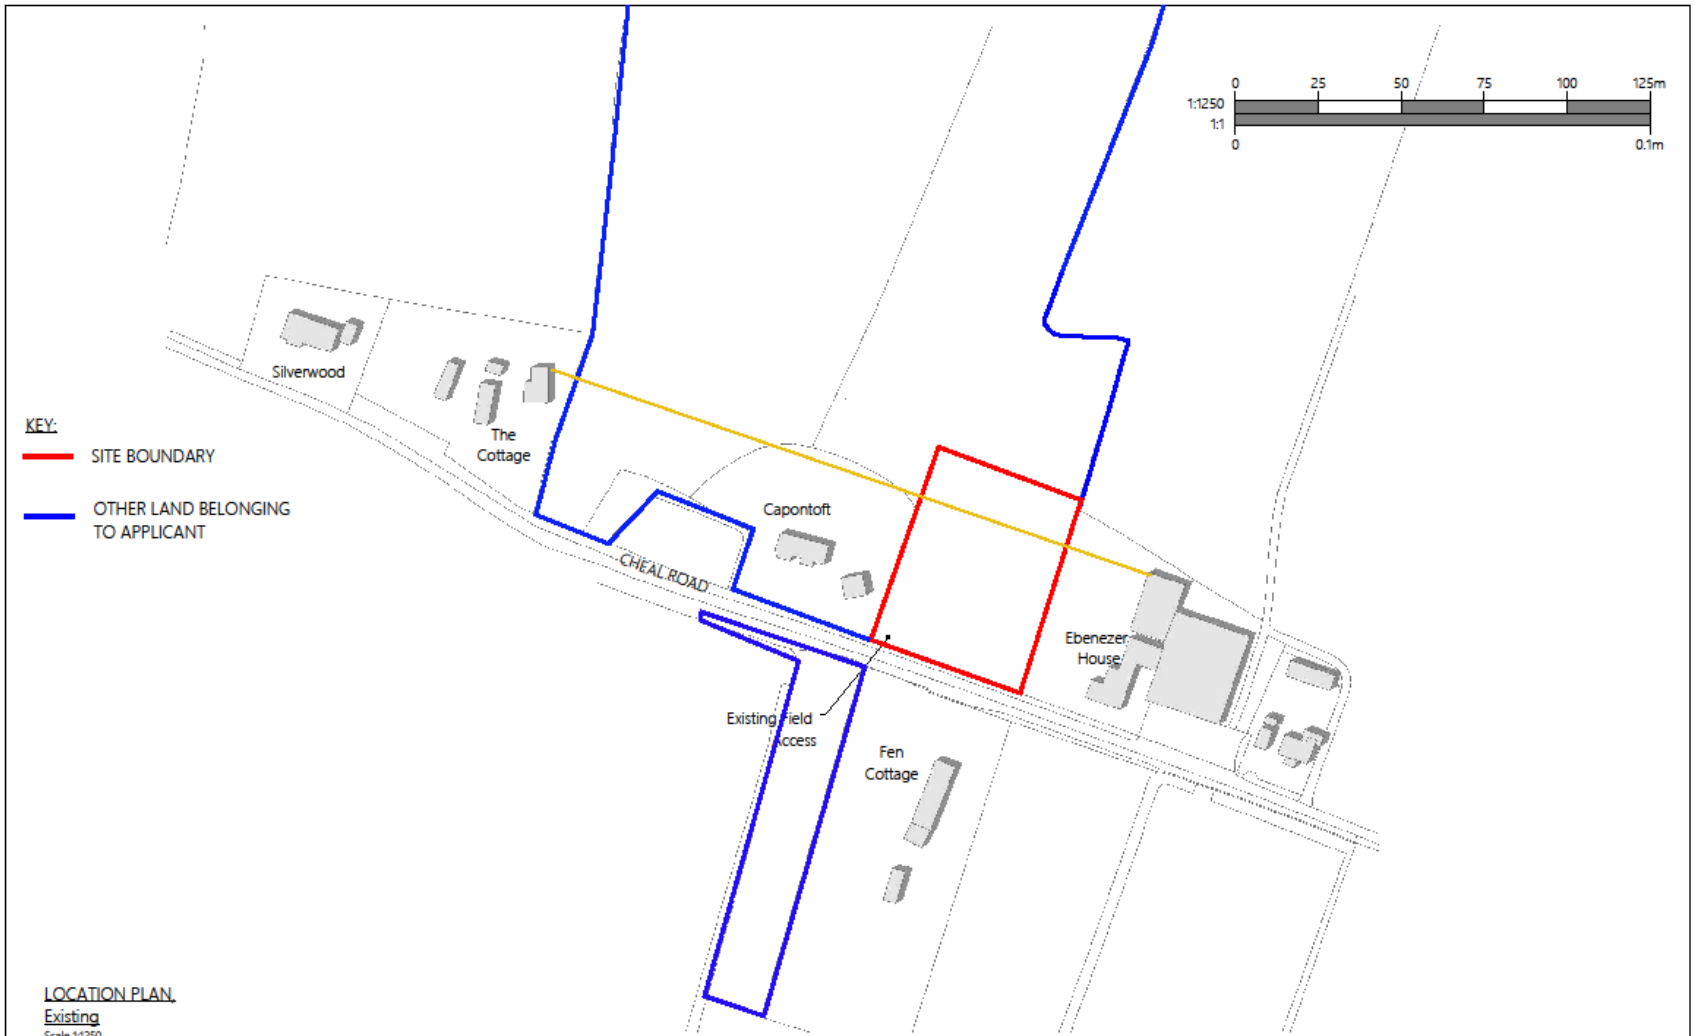



T.J. CRUMP OAKWRIGHTS LTD
 THE LAKES, SWAINSHILL,
 HEREFORD, HR4 7PU
 T: (01432) 353353 E: enquiries@oakwrights.co.uk



CLIENT
 MR M GARNER

PROJECT
 PROPOSED HOUSE

SITE ADDRESS
 CAPONTOFT, CHEAL ROAD,
 GOSBERTON, SPALDING,
 LINCOLNSHIRE

DATE 26.09.18
DRAWN AC
CHECKED MH

SCALE 1:1250 @ A3
DRG. NO. 18-159.GAR-02
REV. 01

© This drawing, its contents, and all information contained therein is protected by copyright. It may be used once only for its intended purpose under a contract with T J Crump Oakwrights Ltd, but specifically not for any other use or purpose. This drawing is for Planning purposes and does not constitute a construction issue drawing. All setting out dimensions and levels are indicative and are subject to detailed site survey and site conditions. The Client and their agent are responsible for ensuring that Building Control and construction drawings are carried out. Scaling from this drawing is for IPA information only; all dimensions are to be checked on site.



T.J. CRUMP OAKWRIGHTS LTD
 THE LAKES, SWAINSHILL,
 HEREFORD, HR4 7PU
 T: (01432) 353353 E: enquiries@oakwrights.co.uk



CLIENT
 MR M GARNER


PROJECT
 PROPOSED HOUSE


SITE ADDRESS
 CAPONTOFT, CHEAL ROAD,
 GOSBERTON, SPALDING,
 LINCOLNSHIRE


DATE	26.09.18	SCALE	1:1250.@A3
DRAWN	AC	DRG. NO.	18-159.GAR-03
CHECKED	MH	REV.	03

© This drawing, its contents, and all information contained therein is protected by copyright. It may be used once only for its intended purpose under a contract with T.J. Crump Oakwrights Ltd, but specifically not for any other use or purpose. This drawing is for Planning purposes and does not constitute a construction issue drawing. All setting out dimensions and levels are indicative and are subject to detailed site survey and site conditions. The Client and their agent are responsible for ensuring that Building Control and construction drawings are carried out. Scaling from this drawing is for LPA information only; all dimensions are to be checked on site.

KEY:

 SITE BOUNDARY

 OTHER LAND BELONGING TO APPLICANT

 TREES MARKED FOR REMOVAL



BLOCK PLAN

Proposed

Scale 1:500

Ordnance Survey, (c) Crown Copyright 2018. All rights reserved. Licence number 100022430



T.J. CRUMP OAKWRIGHTS LTD
 THE LAKES, SWAINSHILL,
 HEREFORD, HR4 7PU
 T: (01432) 353353 E: enquiries@oakwrights.co.uk



CLIENT
 MR M GARNER

PROJECT
 PROPOSED HOUSE

SITE ADDRESS
 CAPONTOFT, CHEAL ROAD,
 GOSBERTON, SPALDING,
 LINCOLNSHIRE


DATE 26.09.18
 DRAWN AC
 CHECKED MH

SCALE 1:500 @ A3
 DRG. NO. 18-159.GAR-04
 REV. 03

© This drawing, its contents, and all information contained therein is protected by copyright. It may be used once only for its intended purpose under a contract with T J Crump Oakwrights Ltd, but specifically not for any other use or purpose. This drawing is for Planning purposes and does not constitute a construction issue drawing. All setting out dimensions and levels are indicative and are subject to detailed site survey and the conditions. The Client and their agent are responsible for ensuring that Building Control and construction drawings are carried out. Scaling from this drawing is for LPA information only; all dimensions are to be checked on site.




PERSPECTIVE



	T.J. CRUMP OAKWRIGHTS LTD THE LAKES, SWAINSHILL, HEREFORD, HR4 7PU T: (01432) 353353 E: enquiries@oakwrights.co.uk	CLIENT MR M GARNER	PROJECT PROPOSED HOUSE	SITE ADDRESS CAPONTOFT, CHEAL ROAD, GOSBERTON, SPALDING, LINCOLNSHIRE	DATE 26.09.18	SCALE No Scale	
					DRAWN AC	DRG. NO. 18-159.GAR-01	REV. 01
						CHECKED MH	

© This drawing, its contents, and all information contained therein is protected by copyright. It may be used once only for its intended purpose under a contract with T J Crump Oakwrights Ltd, but specifically not for any other use or purpose. This drawing is for Planning purposes and does not constitute a construction issue drawing. All setting out dimensions and levels are indicative and are subject to detailed site survey and site conditions. The Client and their agent are responsible for ensuring that Building Control and construction drawings are carried out. Scaling from this drawing is for LPA information only; all dimensions are to be checked on site.

GROUND FLOOR
Scale 1:100

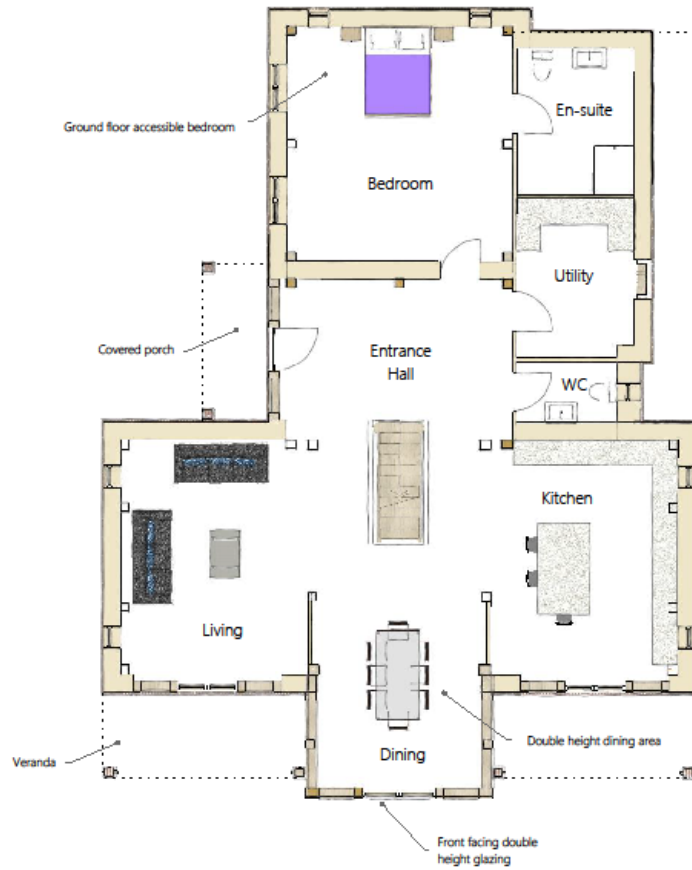

FIRST FLOOR
Scale 1:100

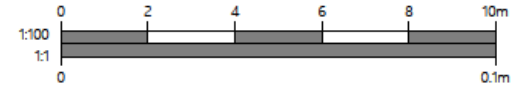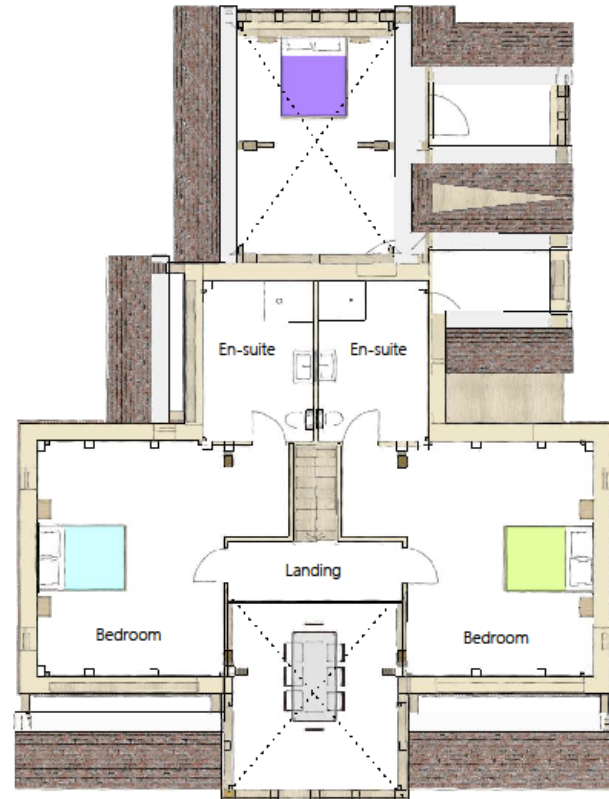

HOUSE FLOOR PLANS,
Proposed



T.J. CRUMP OAKWRIGHTS LTD
THE LAKES, SWAINSHILL,
HEREFORD, HR4 7PU

T: 01432 353253 E: enquiries@oakwrights.co.uk



CLIENT
MR M GARNER

PROJECT
PROPOSED HOUSE

SITE ADDRESS
CAPONTOFT, CHEAL ROAD,
GOSBERTON, SPALDING,
LINCOLNSHIRE

DATE 26.09.18

DRAWN AC

CHECKED MH



SCALE 1:100 @ A3

DRG. NO. 18-159.GAR-05

REV. 01

© This drawing, its contents, and all information contained therein is protected by copyright. It may be used once only for its intended purpose under a contract with T.J. Crump Oakwrights Ltd, but specifically not for any other use or purpose. This drawing is for Planning purposes and does not constitute a construction issue drawing. All setting out dimensions and levels are indicative and are subject to detailed site survey and site conditions. The Client and their agent are responsible for ensuring that Building Control and construction drawings are carried out. Scaling from this drawing is for LPA information only; all dimensions are to be checked on site.

ROOF PLAN
Scale 1:100

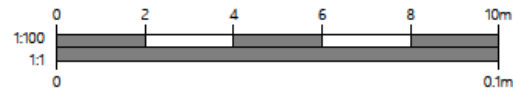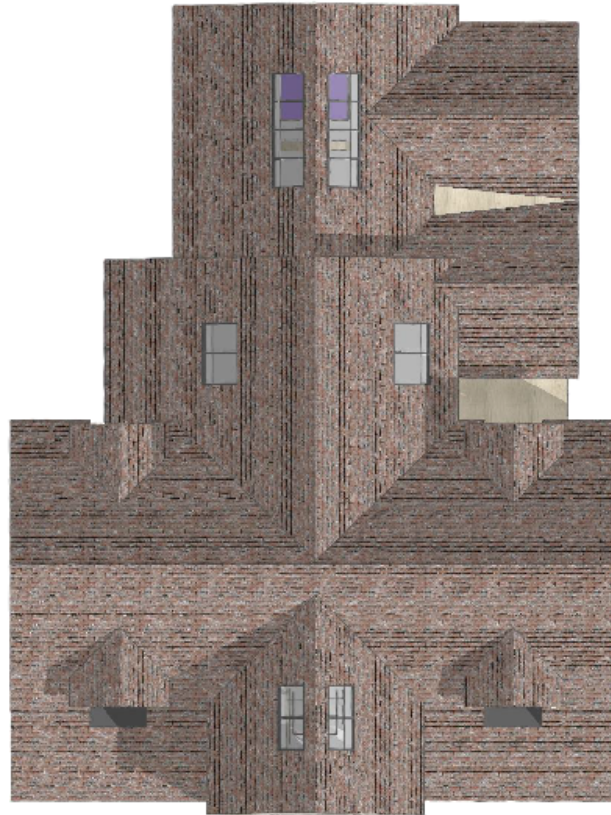

T.J. CRUMP OAKWRIGHTS LTD
THE LAKES, SWAINSHILL,
HEREFORD, HR4 7PU
T: (01432) 353353 E: enquiries@oakwrights.co.uk



CLIENT
MR M GARNER

PROJECT
PROPOSED HOUSE

SITE ADDRESS
CAPONTOFT, CHEAL ROAD,
GOSBERTON, SPALDING,
LINCOLNSHIRE

DATE
26.09.18

SCALE
1:100.@A3

DRAWN
AC

DRG. NO.
18-159.GAR-06

CHECKED
MH

REV.
01


EAST ELEVATION
Scale 1:100



PERSPECTIVE
No scale



PERSPECTIVE
No scale

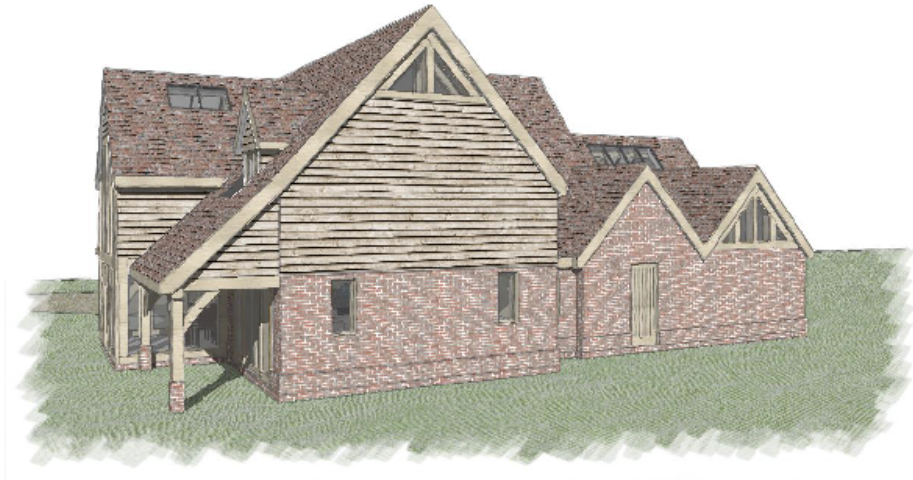

SOUTH ELEVATION
Scale 1:100



T.J. CRUMP OAKWRIGHTS LTD
THE LAKES, SWAINSHILL,
HEREFORD, HR4 7PU
T: (01432) 353353 E: enquiries@oakwrights.co.uk

CLIENT
MR M GARNER

PROJECT
PROPOSED HOUSE

SITE ADDRESS
CAPONTOFT, CHEAL ROAD,
GOSBERTON, SPALDING,
LINCOLNSHIRE

DATE 26.09.18
DRAWN AC
CHECKED MH

SCALE 1:100.@A3
DRG. NO. 18-159.GAR-07
REV. 01

© This drawing, its contents, and all information contained therein is protected by copyright. It may be used once only for its intended purpose under a contract with T.J Crump Oakwrights Ltd, but specifically not for any other use or purpose. This drawing is for Planning purposes and does not constitute a construction lease drawing. All setting out dimensions and levels are indicative and are subject to detailed site survey and site conditions. The Client and their agent are responsible for ensuring that Building Control and construction drawings are carried out. Scaling from this drawing is for IFA information only; all dimensions are to be checked on site.

WEST ELEVATION

Scale 1:100



PERSPECTIVE

No scale



PERSPECTIVE

No scale



NORTH ELEVATION

Scale 1:100



T. J. CRUMP OAKWRIGHTS LTD
THE LAKES, SWAINSHILL,
HEREFORD, HR4 7PU

T: (01432) 353353 E: enquiries@oakwrights.co.uk

CLIENT
MR M GARNER

PROJECT
PROPOSED HOUSE

SITE ADDRESS
CAPONTOFT, CHEAL ROAD,
GOSBERTON, SPALDING,
LINCOLNSHIRE

DATE
26.09.18

DRAWN
AC


CHECKED
MH

SCALE
1:100 @ A3



DRG. NO.	REV.
18-159.GAR-08	01

© This drawing, its contents, and all information contained therein is protected by copyright. It may be used once only for its intended purpose under a contract with T J Crump Oakwrights Ltd, but specifically not for any other use or purpose. This drawing is for Planning purposes and does not constitute a construction issue drawing. All setting out dimensions and levels are indicative and are subject to detailed site survey and site conditions. The Client and their agent are responsible for ensuring that Building Control and construction drawings are carried out. Scaling from this drawing is for IFA information only; all dimensions are to be checked on site.

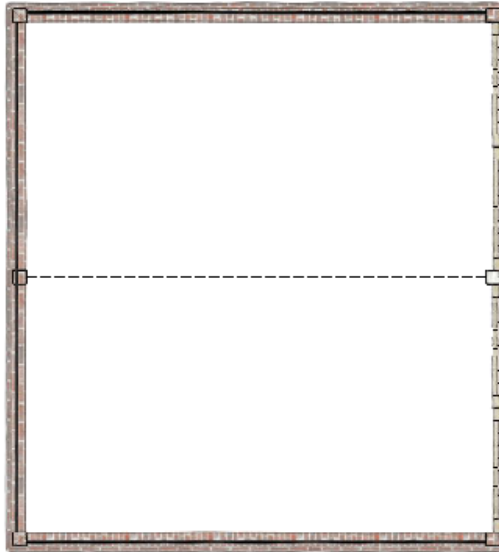

PLAN
Scale 1:50

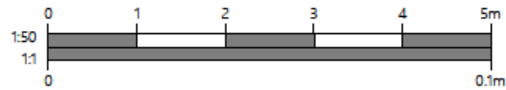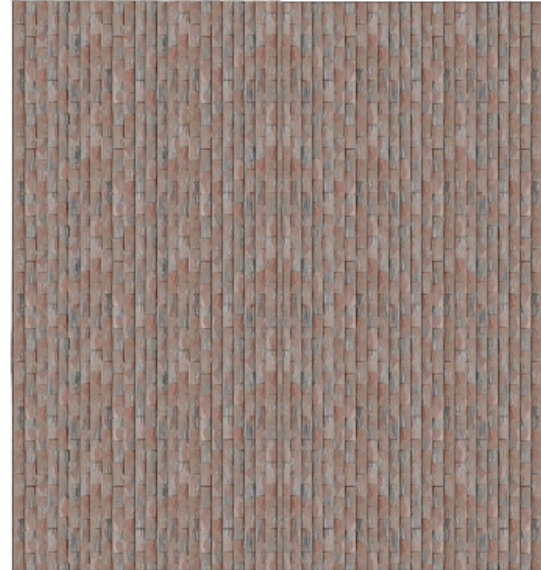

ROOF PLAN
Scale 1:50



GARAGE PLANS,
Proposed

	T.J. CRUMP OAKWRIGHTS LTD THE LAKES, SWAINSHILL, HEREFORD, HR4 7PU T: (01432) 353353 E: enquiries@oakwrights.co.uk		CLIENT MR M GARNER	PROJECT PROPOSED HOUSE	SITE ADDRESS CAPONTOFT, CHEAL ROAD, GOSBERTON, SPALDING, LINCOLNSHIRE	DATE 26.09.18	SCALE 1:50 @ A3
						DRAWN AC	DRG. NO. 18-159.GAR-09
							CHECKED MH

© This drawing, its contents, and all information contained therein is protected by copyright. It may be used once only for its intended purpose under a contract with T J Crump Oakwrights Ltd, but specifically not for any other use or purpose. This drawing is for Planning purposes and does not constitute a construction issue drawing. All setting out dimensions and levels are indicative and are subject to detailed site survey and the conditions. The Client and their agent are responsible for ensuring that Building Control and construction drawings are carried out. Scaling from this drawing is for LPA information only; all dimensions are to be checked on site.

NORTH & SOUTH ELEVATION
Scale 1:50




EAST ELEVATION
Scale 1:50



WEST ELEVATION
Scale 1:50



PERSPECTIVE
No scale

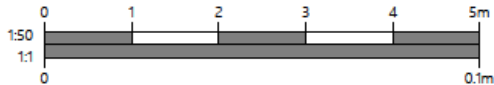

T.J. CRUMP OAKWRIGHTS LTD
THE LAKES, SWAINSHILL,
HEREFORD, HR4 7PU
T: (01432) 353353 E: enquiries@oakwrights.co.uk

CLIENT
MR M GARNER

PROJECT
PROPOSED HOUSE

SITE ADDRESS
CAPONTOFT, CHEAL ROAD,
GOSBERTON, SPALDING,
LINCOLNSHIRE

DATE	26.09.18	SCALE	1:50 @ A3
DRAWN	AC	DRG. NO.	18-159.GAR-10
CHECKED	MH	REV.	01

© This drawing, its contents, and all information contained therein is protected by copyright. It may be used once only for its intended purpose under a contract with T J Crump Oakwrights Ltd, but specifically not for any other use or purpose. This drawing is for Planning purposes and does not constitute a construction issue drawing. All setting out dimensions and levels are indicative and are subject to detailed site survey and site conditions. The Client and their agent are responsible for ensuring that Building Control and construction drawings are carried out. Scaling from this drawing is for IFA information only; all dimensions are to be checked on site.



















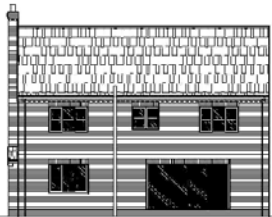

REAR ELEVATION




SIDE ELEVATION

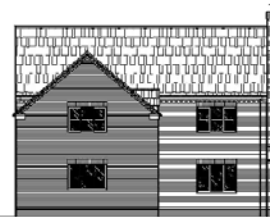


FRONT ELEVATION



SIDE ELEVATION

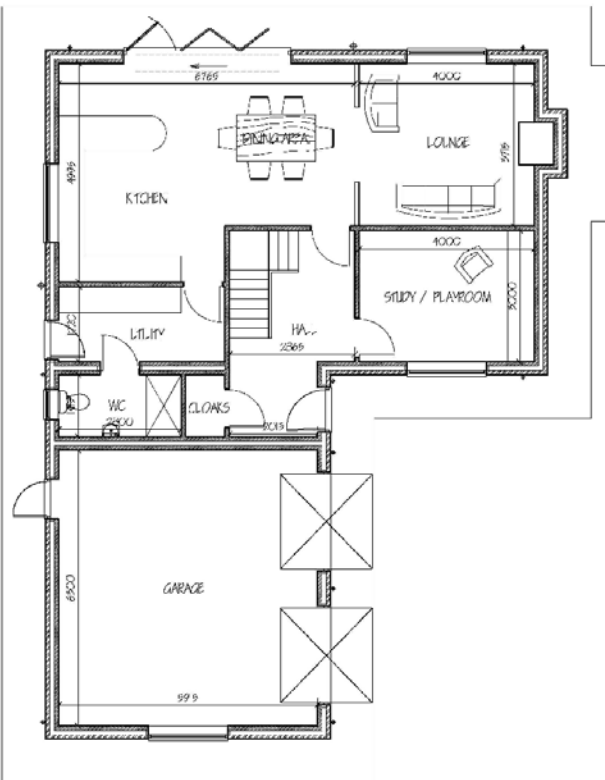


GROUND FLOOR LAYOUT PLAN.

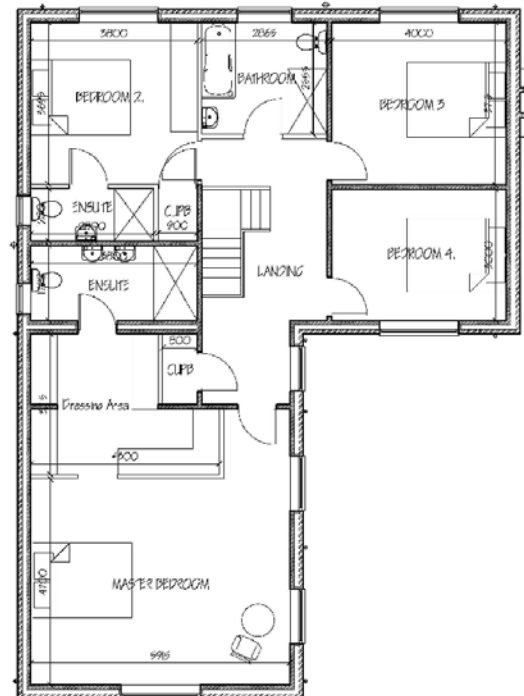


GROUND FLOOR LAYOUT PLAN.

EXTERNAL MATERIAL SCHEDULE
 WALLS - TERRA WIENERBERGER CLUE CASHEE RED
 ROOF - WERS'S E.J.A. RED SOLID PANILE
 WINDOWS & DOORS - UPVC CREAM
 RAINWATER GOODS - UPVC BLACK


G. R. MERCHANT LTD. 150 Park Road, Tottenham, London, N17 9JF Tel: 0181 8510000 Fax: 0181 8510000 E-mail: g.r.merchant@btinternet.com	
ARCHITECTURAL, STRUCTURAL AND LAND DRAINAGE CONSULTANTS 4 White Horse Lane, High Wycombe, Bucks HP12 3JF Tel: 0494 474444 Fax: 0494 474444 E-mail: g.r.merchant@btinternet.com	
Project: RENTAL DEVELOPMENT OFF GOLFERS DRIVE, WOODHURST, POPLAR, HANTS	
Client: SE & MS PROPERTY	
Drawing: PROPOSED FLOOR PLAN & TYPICAL FLOOR	
Job Ref: 2962-6	Drawing No: 22A
Date: SEP 2008 2008	Issue: SL2
Scale: 1/50 (1:50 (As shown on site))	
DO NOT SCALE FROM THIS DRAWING <small>THIS DRAWING IS THE PROPERTY OF G. R. MERCHANT LTD. AND IS NOT TO BE REPRODUCED OR TRANSMITTED IN ANY FORM OR BY ANY MEANS, ELECTRONIC OR MECHANICAL, INCLUDING PHOTOCOPYING, RECORDING, OR BY ANY INFORMATION STORAGE AND RETRIEVAL SYSTEM, WITHOUT THE WRITTEN PERMISSION OF G. R. MERCHANT LTD. THE INFORMATION CONTAINED HEREIN IS FOR THE EXCLUSIVE USE OF THE CLIENT AND IS NOT TO BE USED FOR ANY OTHER PURPOSE. THE CLIENT ACCEPTS FULL RESPONSIBILITY FOR THE ACCURACY OF THE INFORMATION PROVIDED TO G. R. MERCHANT LTD. AND FOR THE CONSEQUENCES OF ANY USE OF THIS DRAWING FOR ANY OTHER PURPOSE. G. R. MERCHANT LTD. ACCEPTS NO LIABILITY FOR ANY LOSS OR DAMAGE, INCLUDING CONSEQUENTIAL DAMAGES, ARISING FROM THE USE OF THIS DRAWING. THE INFORMATION CONTAINED HEREIN IS NOT TO BE USED FOR ANY OTHER PURPOSE. THE CLIENT ACCEPTS FULL RESPONSIBILITY FOR THE ACCURACY OF THE INFORMATION PROVIDED TO G. R. MERCHANT LTD. AND FOR THE CONSEQUENCES OF ANY USE OF THIS DRAWING FOR ANY OTHER PURPOSE. G. R. MERCHANT LTD. ACCEPTS NO LIABILITY FOR ANY LOSS OR DAMAGE, INCLUDING CONSEQUENTIAL DAMAGES, ARISING FROM THE USE OF THIS DRAWING.</small>	

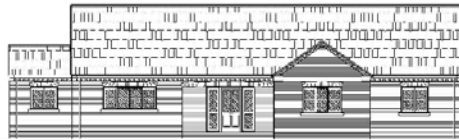

FRONT ELEVATION

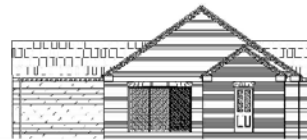

SIDE ELEVATION

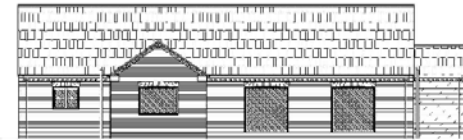

REAR ELEVATION




SIDE ELEVATION

EXTERNAL MATERIAL SCHEDULE

WALLS:- TERCA MENBERGER OLDE CHEKRE RED
 ROOF:- MERYS BURNT RED DOUBLE PAINT. S
 WINDOWS & DOORS:- UPVC CREAM
 RAINWATER GOODS:- UPVC BLACK
 FEATHER WALLS:- FEMER STAINED HORIZONTAL BOARDING

Door Opening schedule -

Sl. No.	Door Description	Opening Size	Door Type	MSL Length	Material & Remark
1	Front Door	3000 x 2100	Galvanne IF 2100	2100	1st
2	UPVC Window (Main)	2400 x 1200	Galvanne IF 1200	1200	1st
3	UPVC Window	2400 x 1200	Galvanne IF 1200	1200	1st
4	UPVC Door	2400 x 2100	Galvanne IF 2100	2100	1st
5	UPVC Door	2400 x 2100	Galvanne IF 2100	2100	1st
6	UPVC Door	2400 x 2100	Galvanne IF 2100	2100	1st
7	UPVC Glass System	2400 x 2100	Galvanne IF 2100	2100	1st
8	UPVC Glass System	2400 x 2100	Galvanne IF 2100	2100	1st
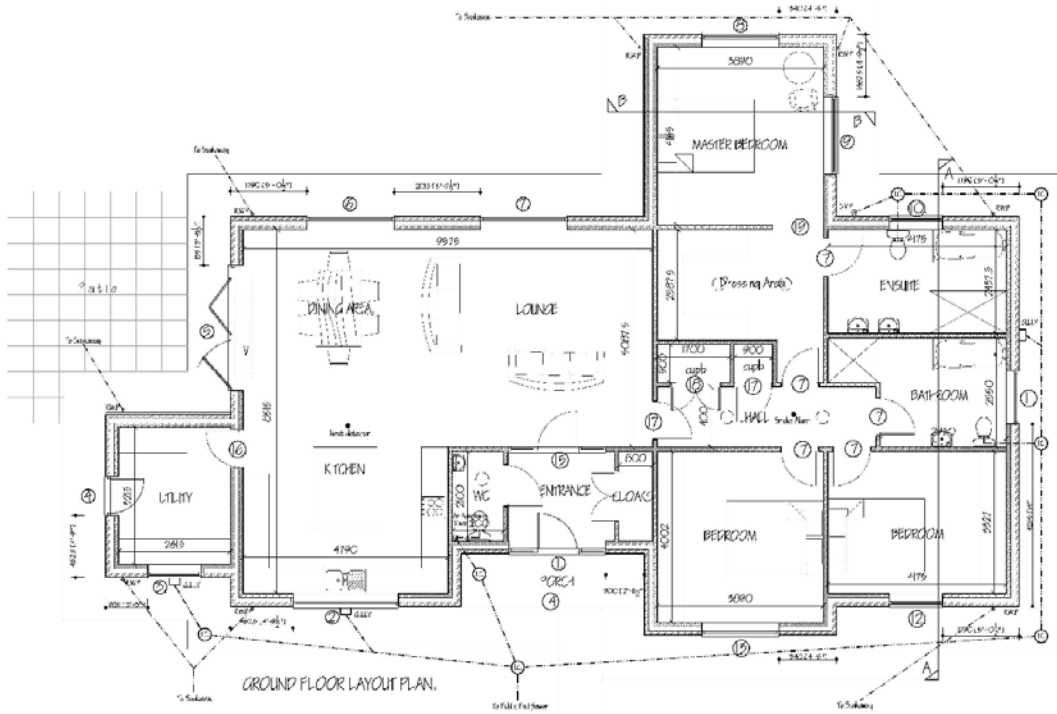

GROUND FLOOR LAYOUT PLAN.

Sl. No.	Room	Area (sq. ft.)	Volume (cu. ft.)
1	Living Room	1500	1500
2	Dining Room	1000	1000
3	Kitchen	800	800
4	Bedroom	1200	1200
5	Bedroom	1000	1000
6	Bedroom	1000	1000
7	Bathroom	500	500
8	Hall	300	300
9	Entrance	200	200
10	Porch	100	100
11	Utility	200	200
12	Master Bedroom	1500	1500
13	Master Bathroom	500	500

G. R. MERCHANT LTD.
LEUNG AMIC FIWO
ARCHITECTURAL, STRUCTURAL AND LAND DRAINAGE CONSULTANTS
 A. M. M. M. M.
 100, 101, 102,1000.

PROJECT: SUBSIDIARY DEVELOPMENT OFF OFFICE, 2000, 2001, 2002,2794







ROSE TREE
KARAI TRUMP













