


# Welcome to the Planning Committee


MapThat Scale Print Title

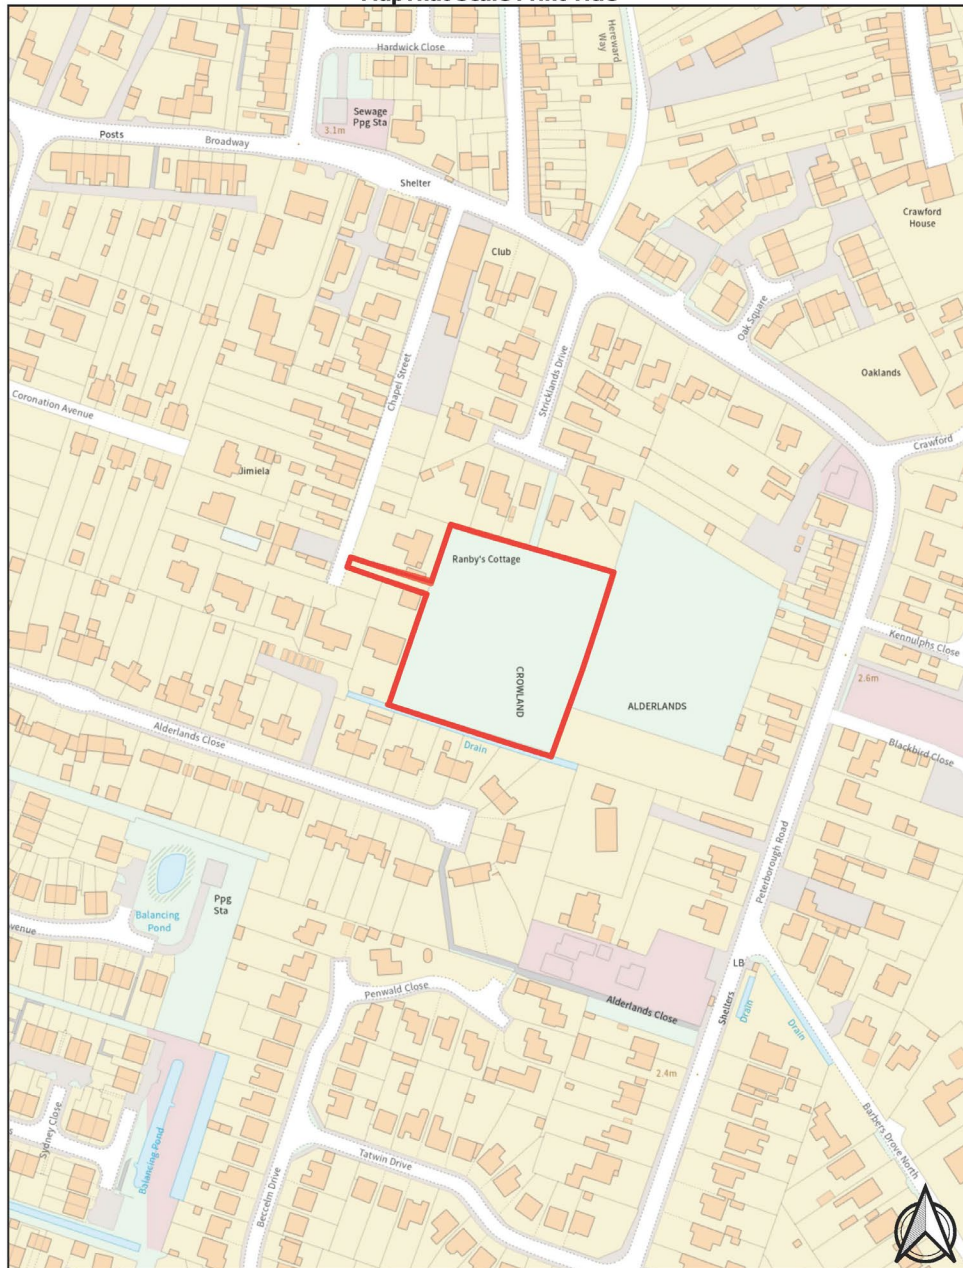

MAP SCALE 1:2000  
CREATED DATE: 11/12/2023  
PHOTOGRAPHIC COPY  
LIABLE TO DISTORTION  
IN SCALE



Ordnance Survey, (c) Crown Copyright 2017. All rights reserved. Licence number 100022432

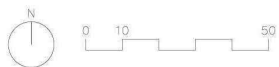

P03	Redline updated	23.04.18
P02	preliminary issue for comment	19.04.18
P01	preliminary issue for comment	15.02.18
revision	note	date

client  
Graham Jones

project title  
Chapel Street Crowland

drawing title  
Location Plan

drawing status  
Planning

scale date  
1:1250 @ A3 February 2018

project number drawing number revision  
2382 AL0101 P03





Existing Trees



F02	CAR PARKING CHANGED	05.05.20
F01	PLANNING APPLICATION ISSUE	31.05.18
revision	note	date

client  
Graham Jones

project title  
Chapel Street Crowland

drawing title  
Proposed Site Plan

drawing status  
Planning

scale  
1:200 @ A1

date  
May 2018

project number  
2382

drawing number  
AL0201

revision  
F02





Front Elevation



Rear Elevation

F01	preliminary issue for comment	30.05.18
revision	note	date


client  
Graham Jones

project title  
Chapel Street Crowland

drawing title  
Bungalow Type A Proposed Front and Rear Elevations

drawing status  
Feasibility

scale	date	revision
1:50 @ A1	May 2018	
project number	drawing number	
2382	AB0811	F01

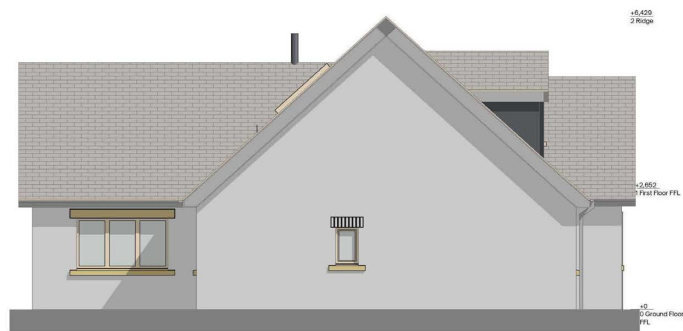

F01	preliminary issue for comment	30.05.18
revision	note	date

client  
Graham Jones


project title  
Chapel Street Crowland

drawing title  
Bungalow Type A Proposed Side Elevations

drawing status  
Feasibility

scale	date	
1:50 @ A1	May 2018	
project number	drawing number	revision
2382	AB0812	F01



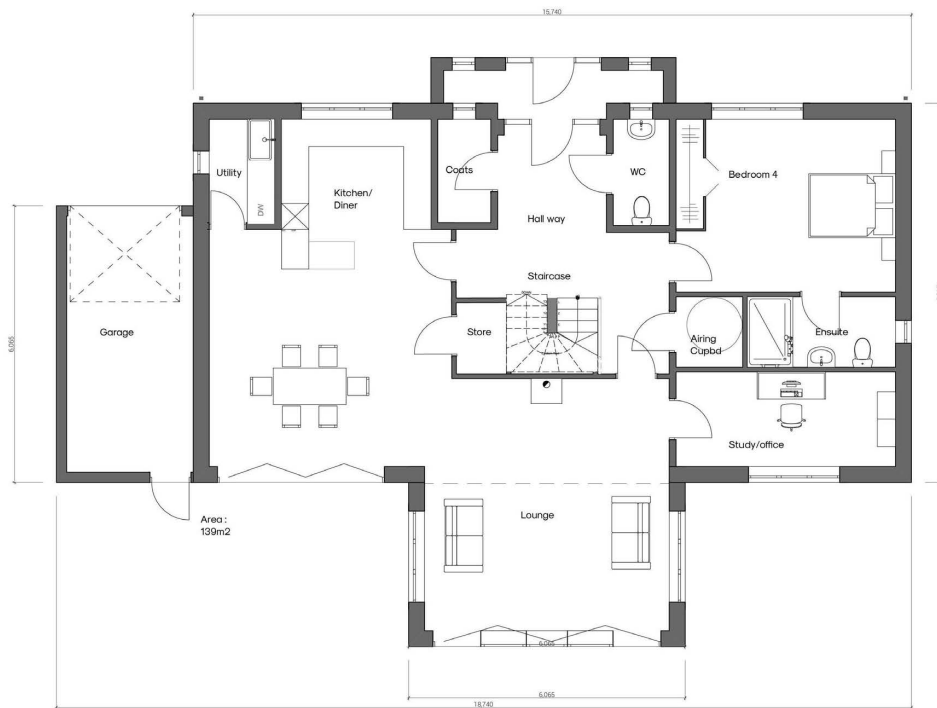

F01	preliminary issue for comment	30.05.18
revision	note	date

client  
Graham Jones


project title  
Chapel Street Crowland

drawing title  
Bungalow Type A Proposed Ground Floor Plan ( Attached Garage)

drawing status

Feasibility

scale	date	
1:50 @ A1	May 2018	
project number	drawing number	revision
2382	AB0222	F01

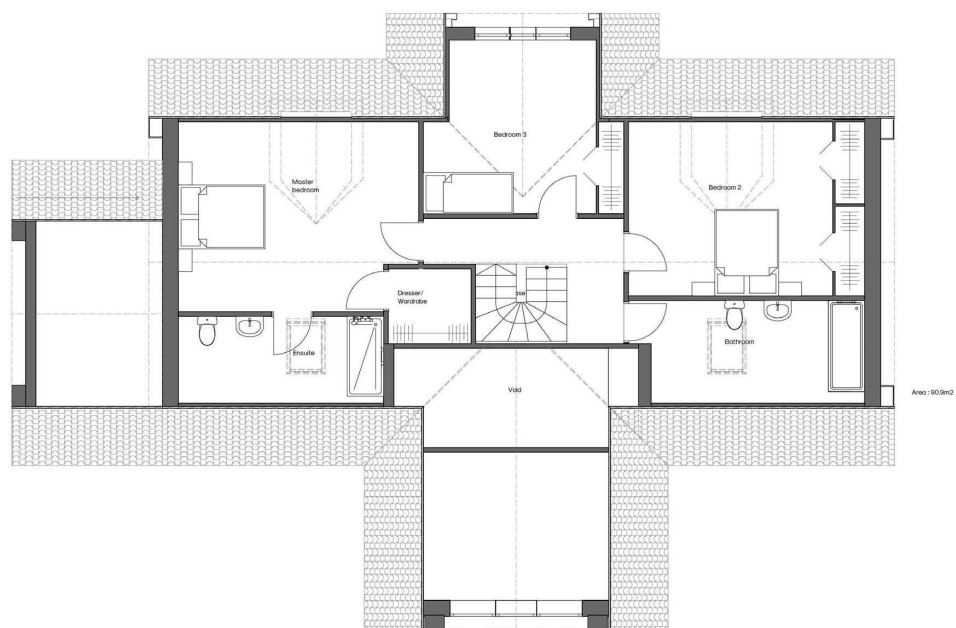

F01	preliminary issue for comment	30.05.18
revision	note	date

client  
Graham Jones

project title  
Chapel Street Crowland

drawing title  
Bungalow Type A Proposed First Floor Plan ( Attached Garage)

drawing status

Feasibility

scale	date	
1:50 @ A1	May 2018	
project number	drawing number	revision
2382	AB0223	F01








Front Elevation



Side Elevation




Rear Elevation

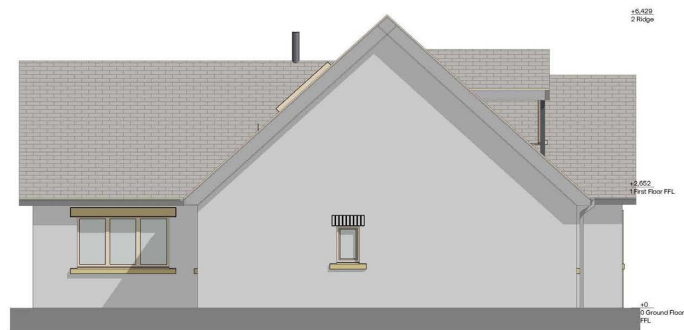

Side Elevation

F01	preliminary issue for comment	30.05.18
revision	note	date
client	Graham Jones	
project title	Chapel Street Crowland	
drawing title	Bungalow Type B Proposed Elevations	
drawing status	Feasibility	
scale	1:50 @ A1	date
project number	2382	May 2018
drawing number	AB0801	revision
		F01

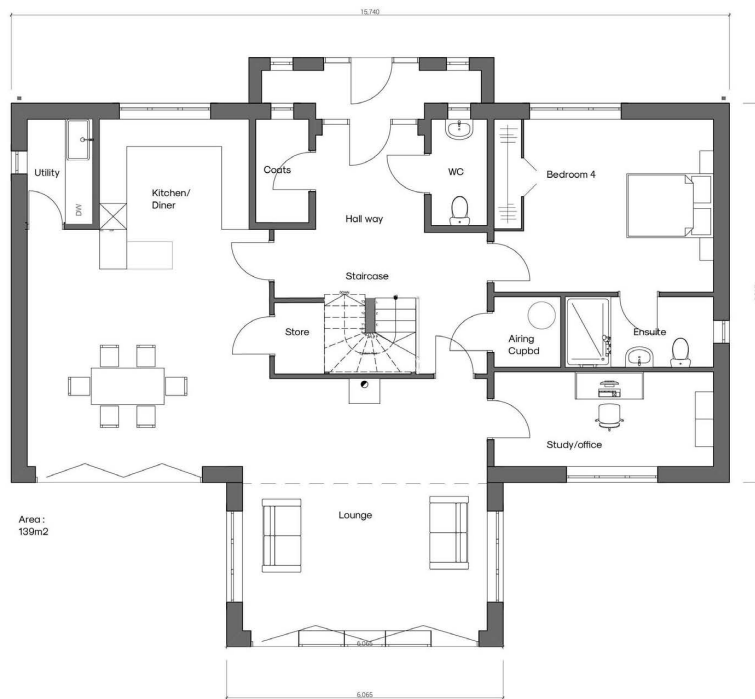

Area:  
139m<sup>2</sup>

F01	preliminary issue for comment	30.05.18
revision	note	date

client  
**Graham Jones**


project title  
**Chapel Street Crowland**

drawing title  
**Bungalow Type B Proposed Ground Floor Plan**

drawing status  
**Feasibility**

scale	date		
1:50 @ A1	May 2018		
project number	drawing number	revision	
2382	AB0201	F01	



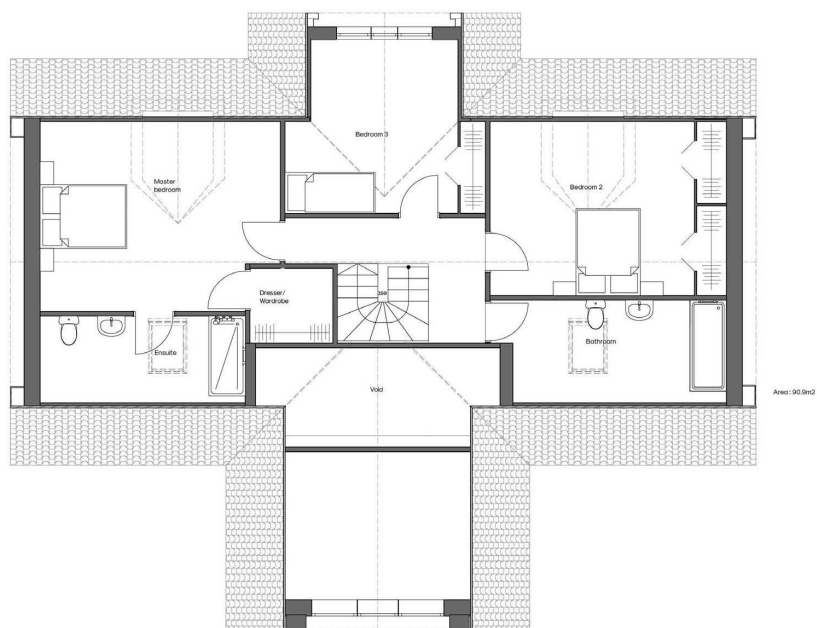

F01	preliminary issue for comment	30.05.18
revision	note	date

client  
Graham Jones

project title  
Chapel Street Crowland

drawing title  
Bungalow Type B Proposed First Floor Plan

drawing status  
Feasibility

scale	date	
1:50 @ A1	May 2018	
project number	drawing number	revision
2382	AB0202	F01







































MapThat Scale Print Title

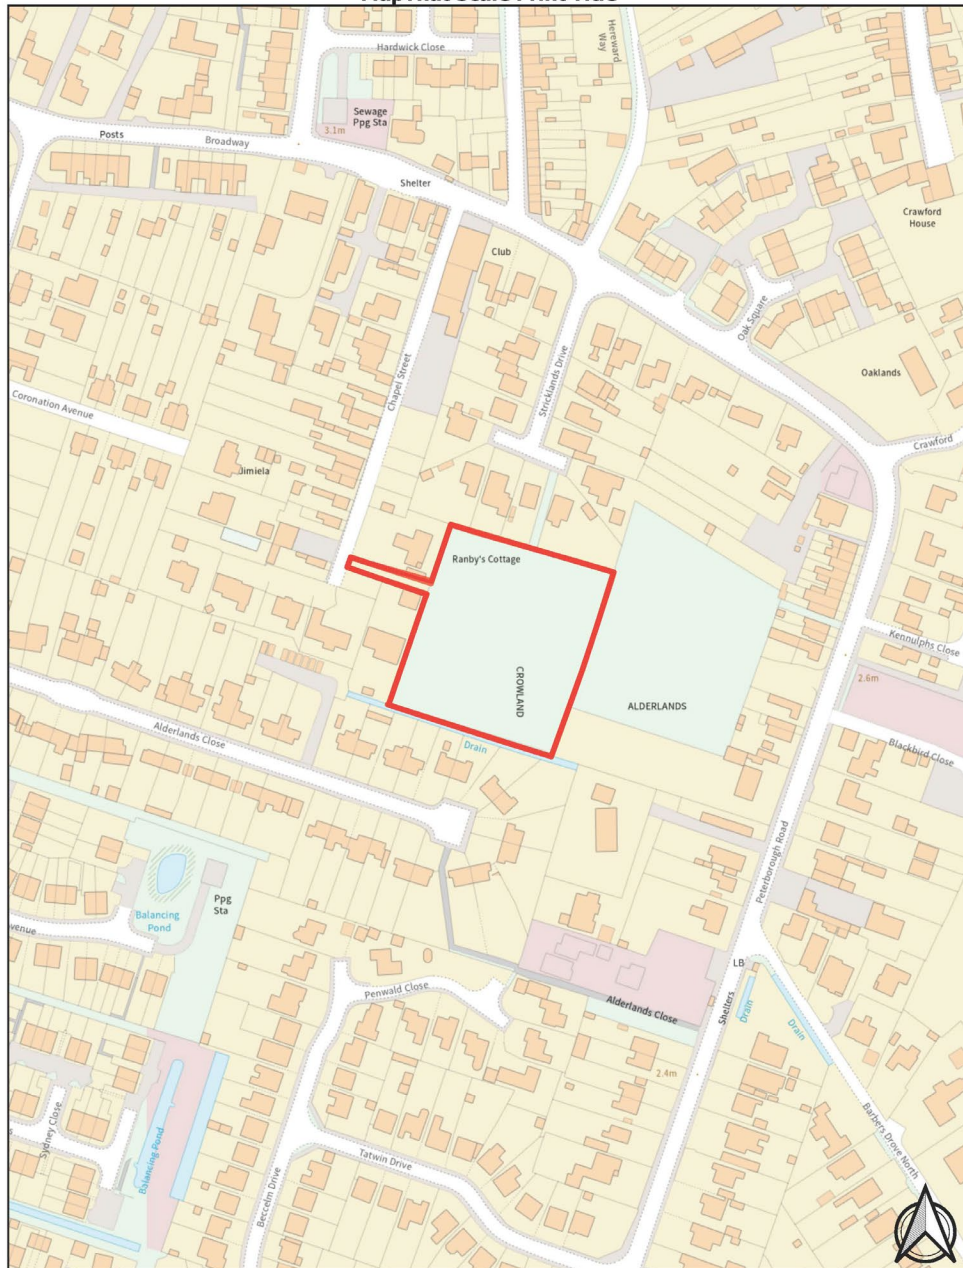


MAP SCALE 1:2000  
CREATED DATE: 11/12/2023  
PHOTOGRAPHIC COPY  
LIABLE TO DISTORTION  
IN SCALE



MapThat Scale Print Title

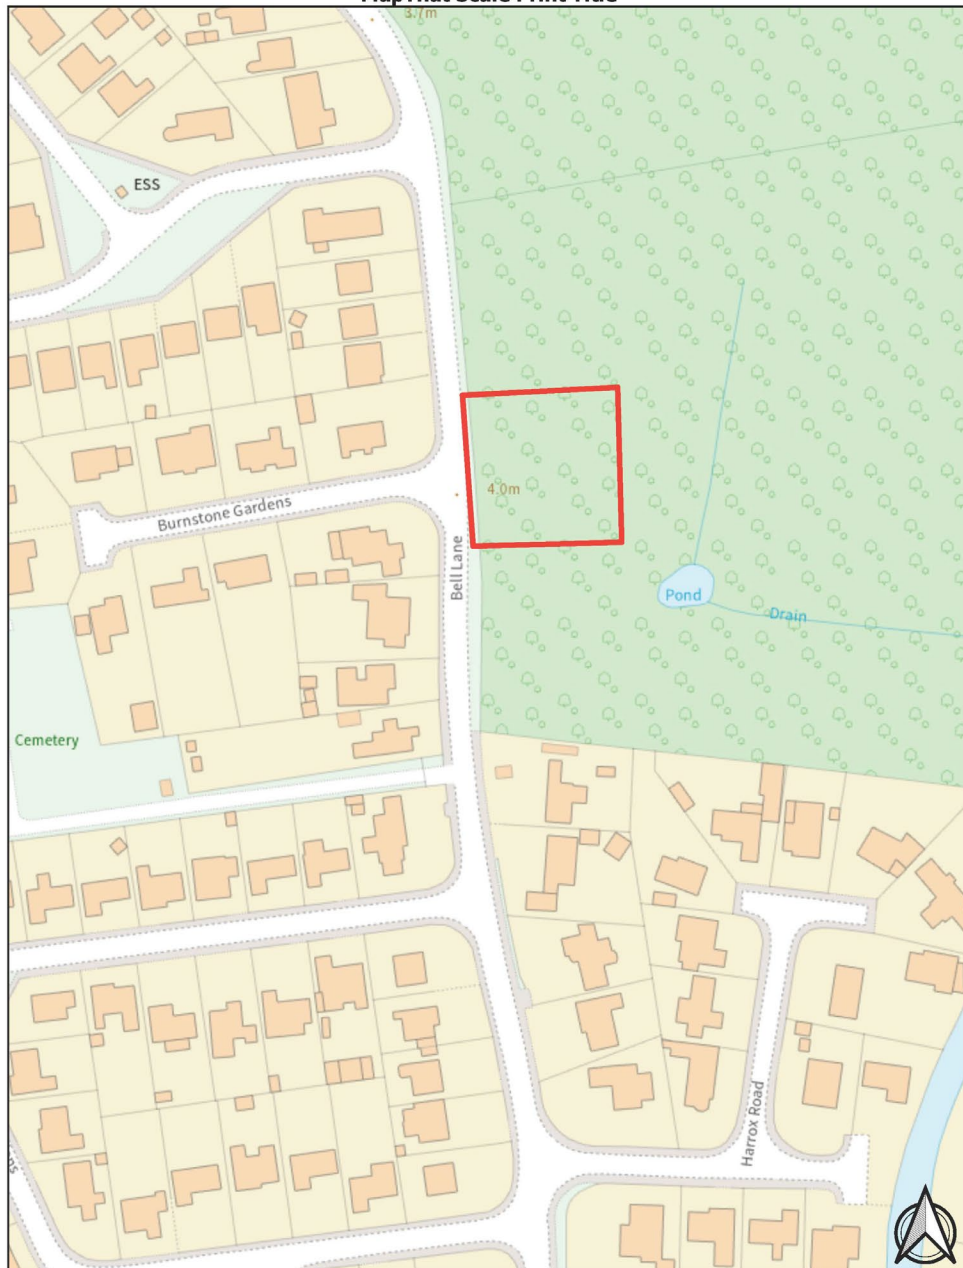

MAP SCALE 1:1250  
CREATED DATE: 11/12/2023  
PHOTOGRAPHIC COPY  
LIABLE TO DISTORTION  
IN SCALE

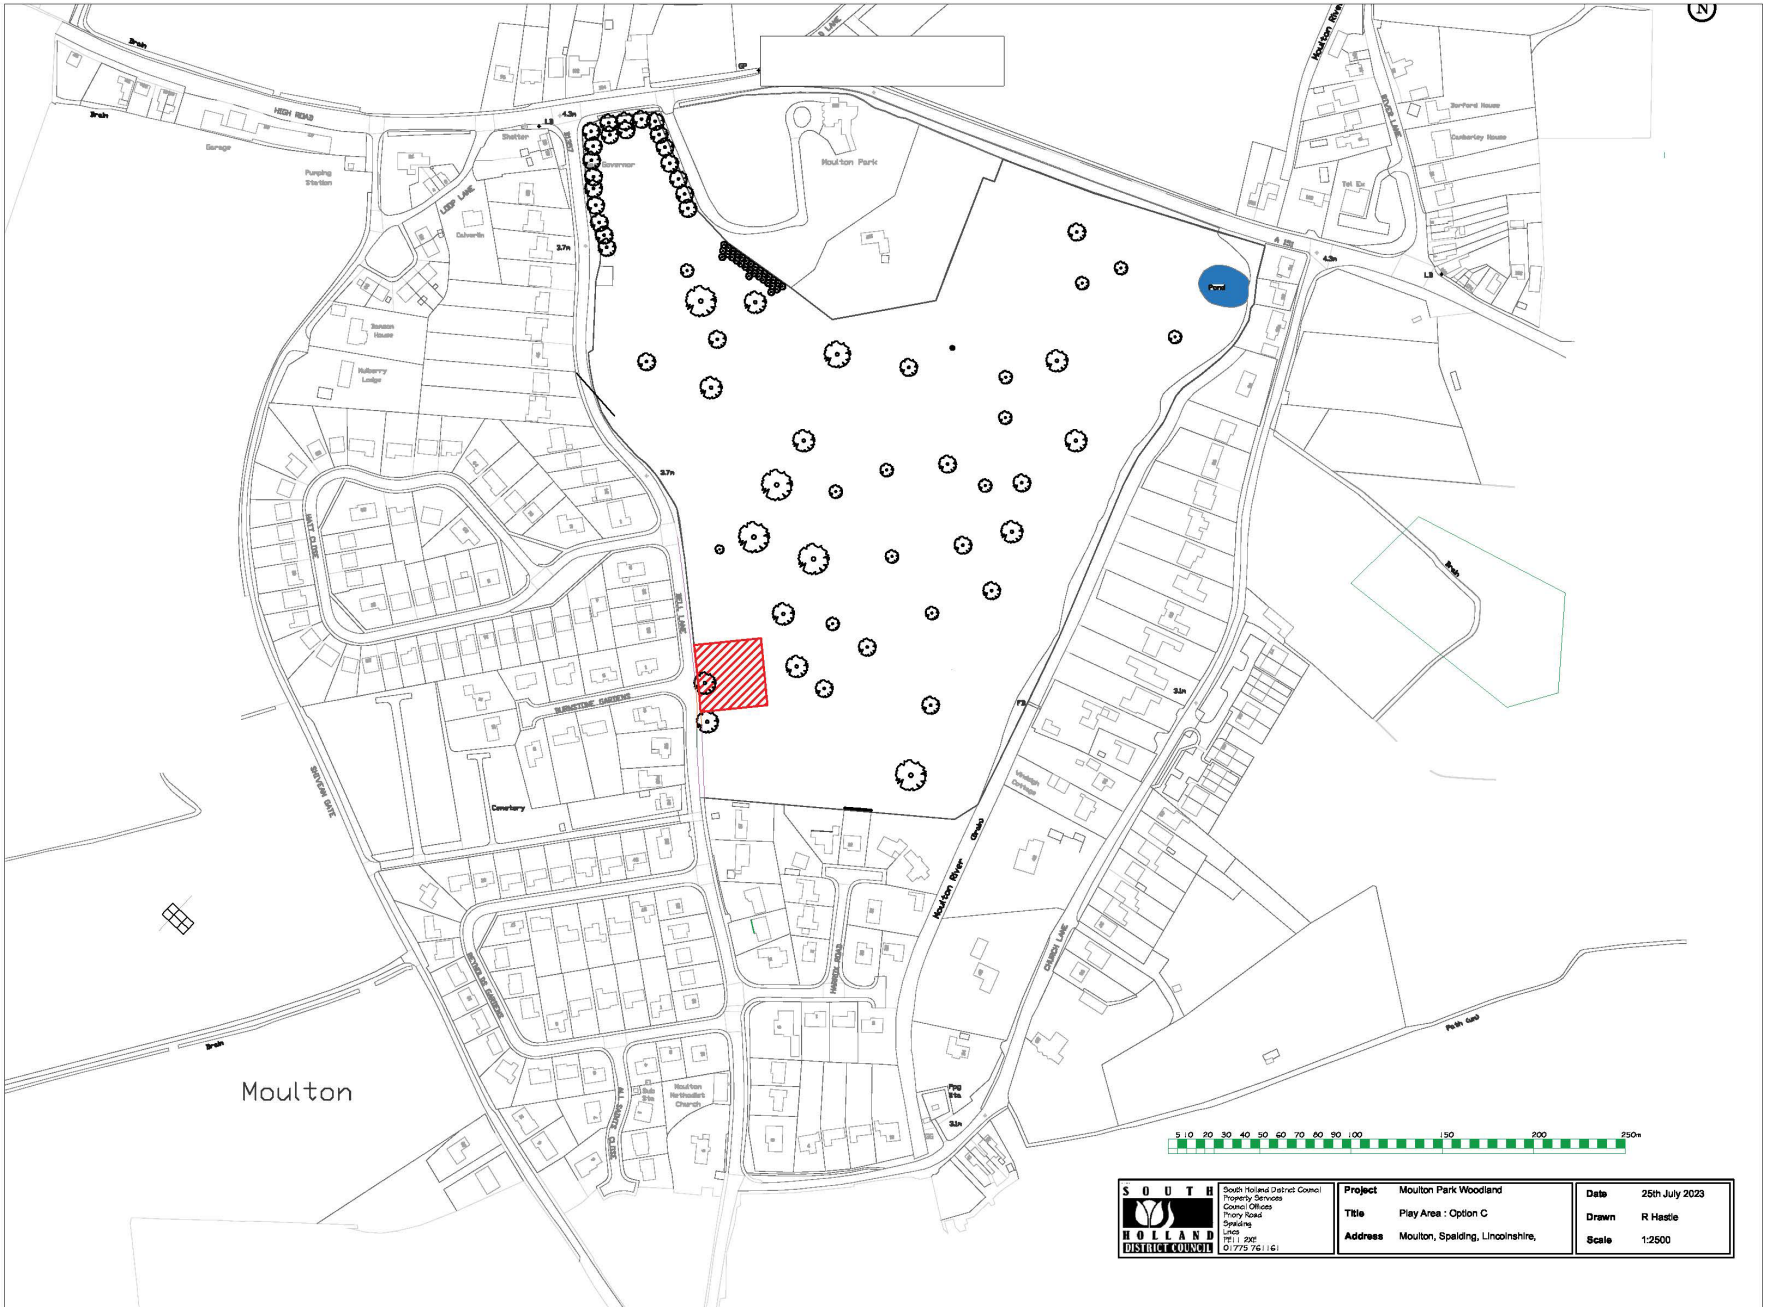

Moulton



 <p><b>SOUTH HOLLAND</b> DISTRICT COUNCIL</p>	<p>South Holland District Council Property Services Council Offices Trinity Road Spalding Lincolnshire PE11 2XZ 01775 761161</p>	<p><b>Project</b> Moulton Park Woodland <b>Title</b> Play Area - Option C <b>Address</b> Moulton, Spalding, Lincolnshire,</p>	<p><b>Date</b> 28th July 2023 <b>Drawn</b> R Haste <b>Scale</b> 1:2500</p>
--	--	---	--





**Notice**  
Trespassers will  
be prosecuted



















BURNSTONE GARDENS


















MapThat Scale Print Title

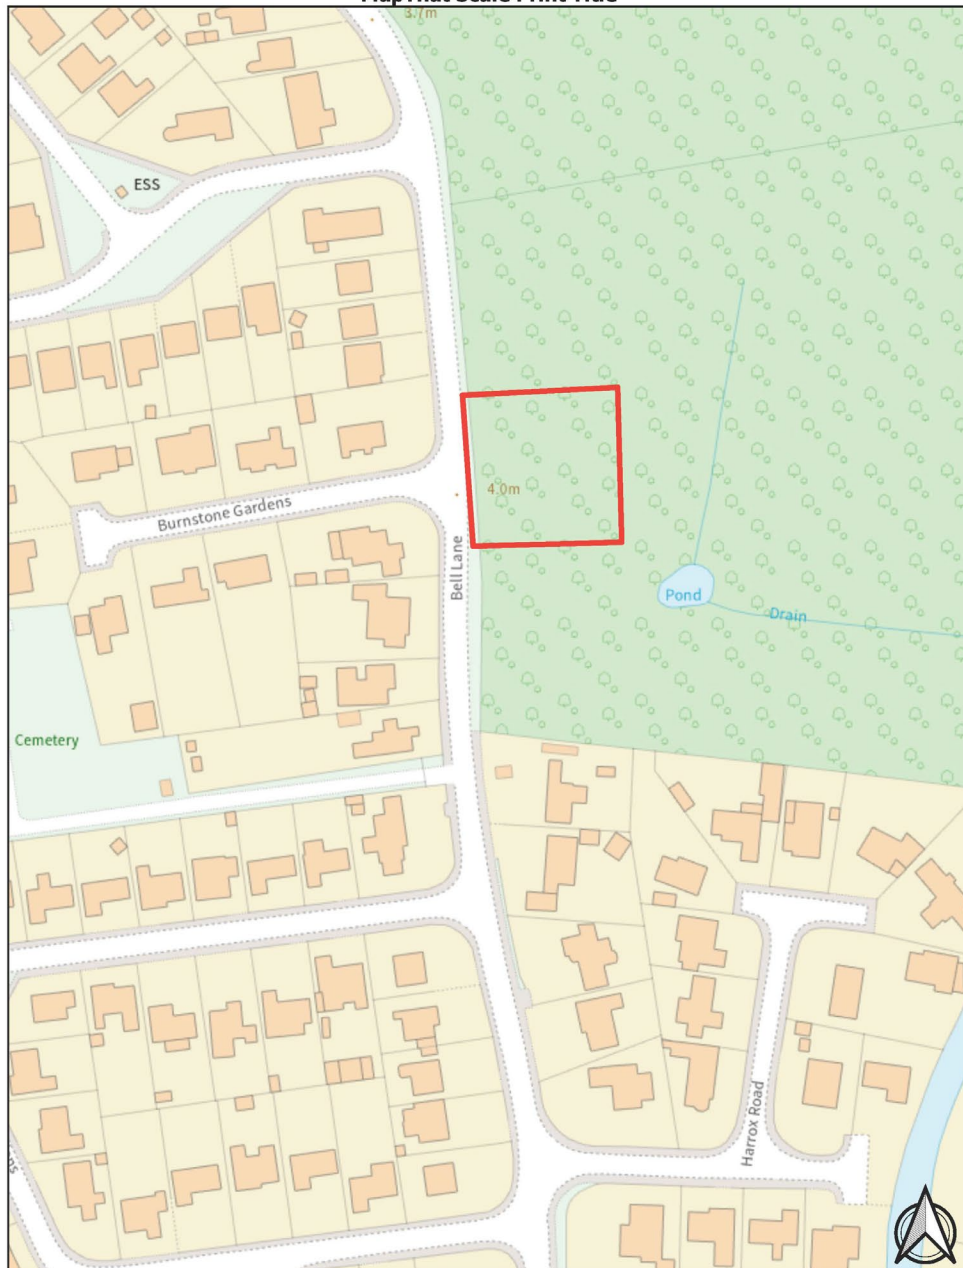

MAP SCALE 1:1250  
CREATED DATE: 11/12/2023  
PHOTOGRAPHIC COPY  
LIABLE TO DISTORTION  
IN SCALE

