


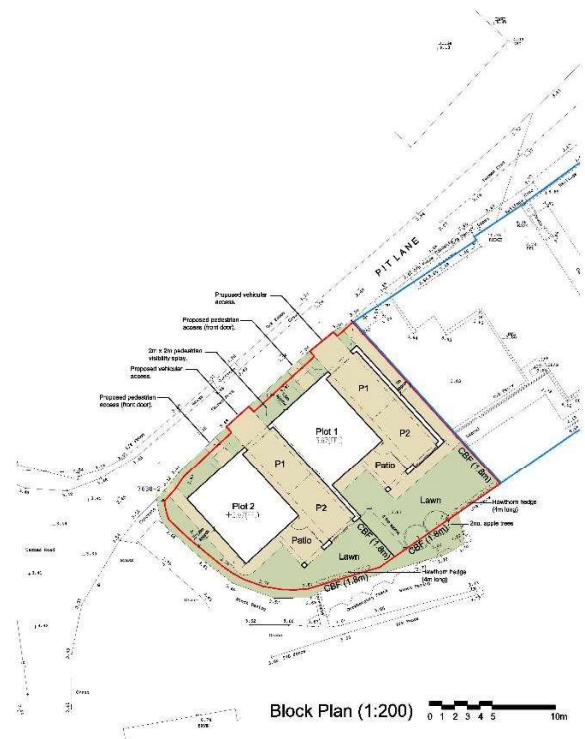
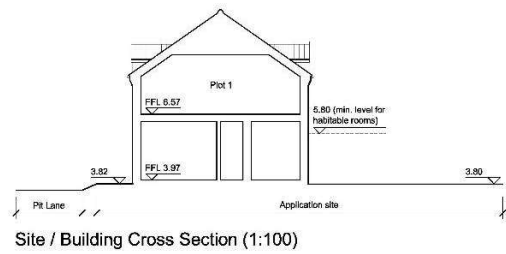
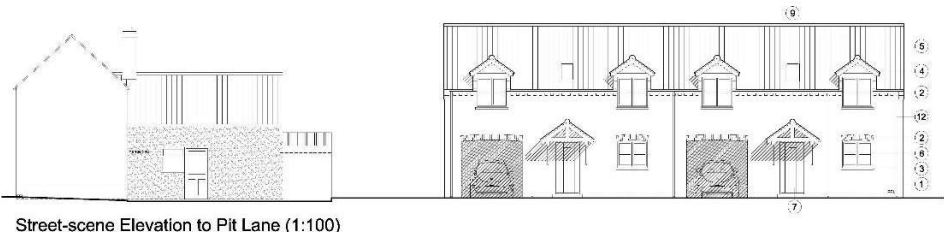
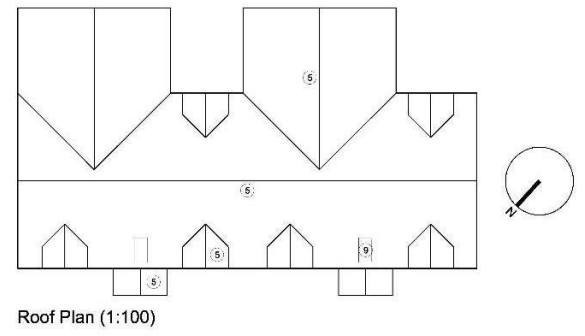


Welcome to the
Planning
Committee

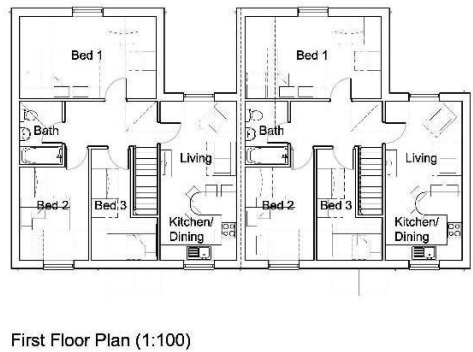

MapThat Scale Print Title


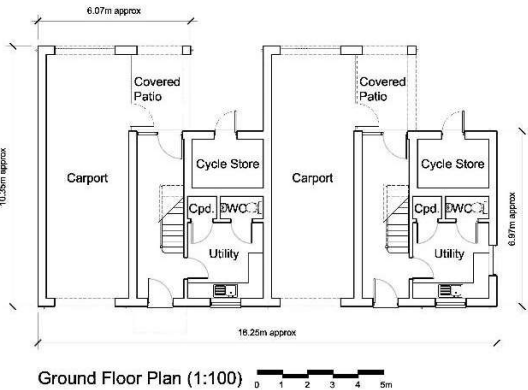


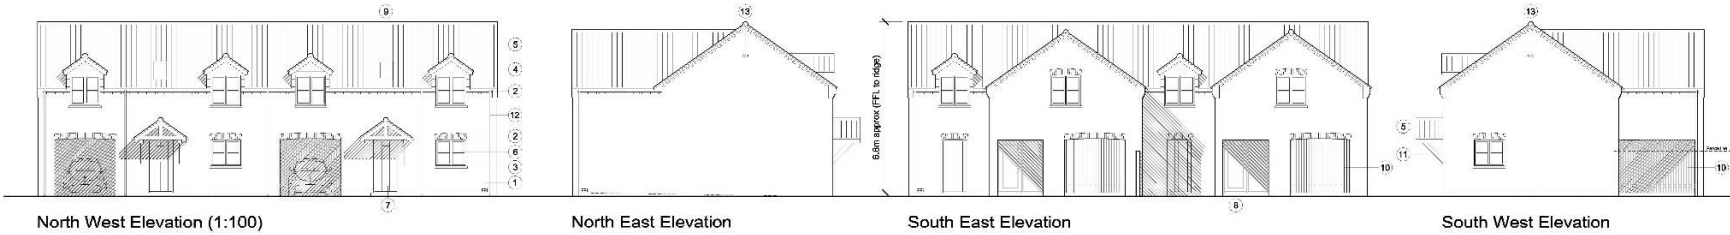

All dimensions to be verified on site by MR Contractor before the start of any work. Drawings or work to be done shall be on their own behalf or that of the contractor.
 Report any discrepancies to the Contract Administrator or owner.
 This drawing is to be read with all relevant Architect's and Engineer's drawings and other relevant information.
 Andrew M Wright Ltd, Registered in England & Wales No. 3080024, Registered office: 25 Church Street, Newark, Nottingham, Notts, NG24 1JL

LEGEND: DO NOT SCALE

- Legend to materials:
- 1 = Facing brickwork (red)
 - 2 = Feature brickwork (arches, dentil courses and corbeling)
 - 3 = Reconstituted stone cills (buff)
 - 4 = Timber effect weatherboard cladding (black)
 - 5 = Concrete interlocking pavers (orange)
 - 6 = Upvc windows (cream)
 - 7 = Composite doors (colours)
 - 8 = Upvc doors (cream)
 - 9 = Roof windows (grey)
 - 10 = Hit and miss timber screen
 - 11 = Timber porch construction
 - 12 = Plastic rainwater goods (black)
 - 13 = Swift bricks

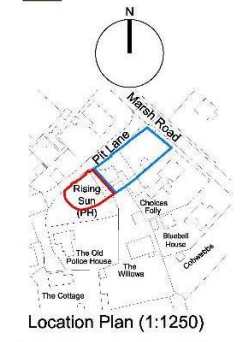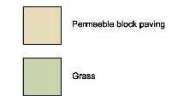

P1	05.05.24	Planning Sub.	AMW AMW
02	06.06.24	Draw Issue	AMW AMW
03	14.05.24	Draw Issue	AMW AMW
Revised:	Date:	Description:	Draw: C/A

ANDREW M WRIGHT LTD
 CHARTERED ARCHITECT

25 Joyce Bank, Holbeach St. Johns, Spalding, Lincs, PE12 8SD
 Telephone: 01405 545573 Mobile: 07940 514775

Project: **The Rising Sun**
Pit Lane
Godney Drive End

Drawing Title: **Proposed Plans, Elevations & Section**

Client: **Mr D Salamone**

Drawn	Checked	Date	Scale	Page No.
AMW	AMW	14.05.24	As shown	A1
AMW	AMW			
042403	PD201	Planning		P1

Rising Sun
Country Pub

30

Rising Sun
Country Pub

PIT LANE



















MapThat Scale Print Title



MAP SCALE 1:1250
CREATED DATE: 20/01/2025
PHOTOGRAPHIC COPY
LIABLE TO DISTORTION
IN SCALE

