


BLR/SPA/011: Spalding Lifestyle, Spalding Road, Pinchbeck



This map is reproduced from Ordnance Survey material with permission of Ordnance Survey on behalf of Her Majesty's Stationery Office (c) Crown copyright. Unauthorised reproduction infringes Crown copyright and may lead to prosecution or civil proceedings. LA079413 South Holland District Council

Scale 1:1500  
20/10/2017

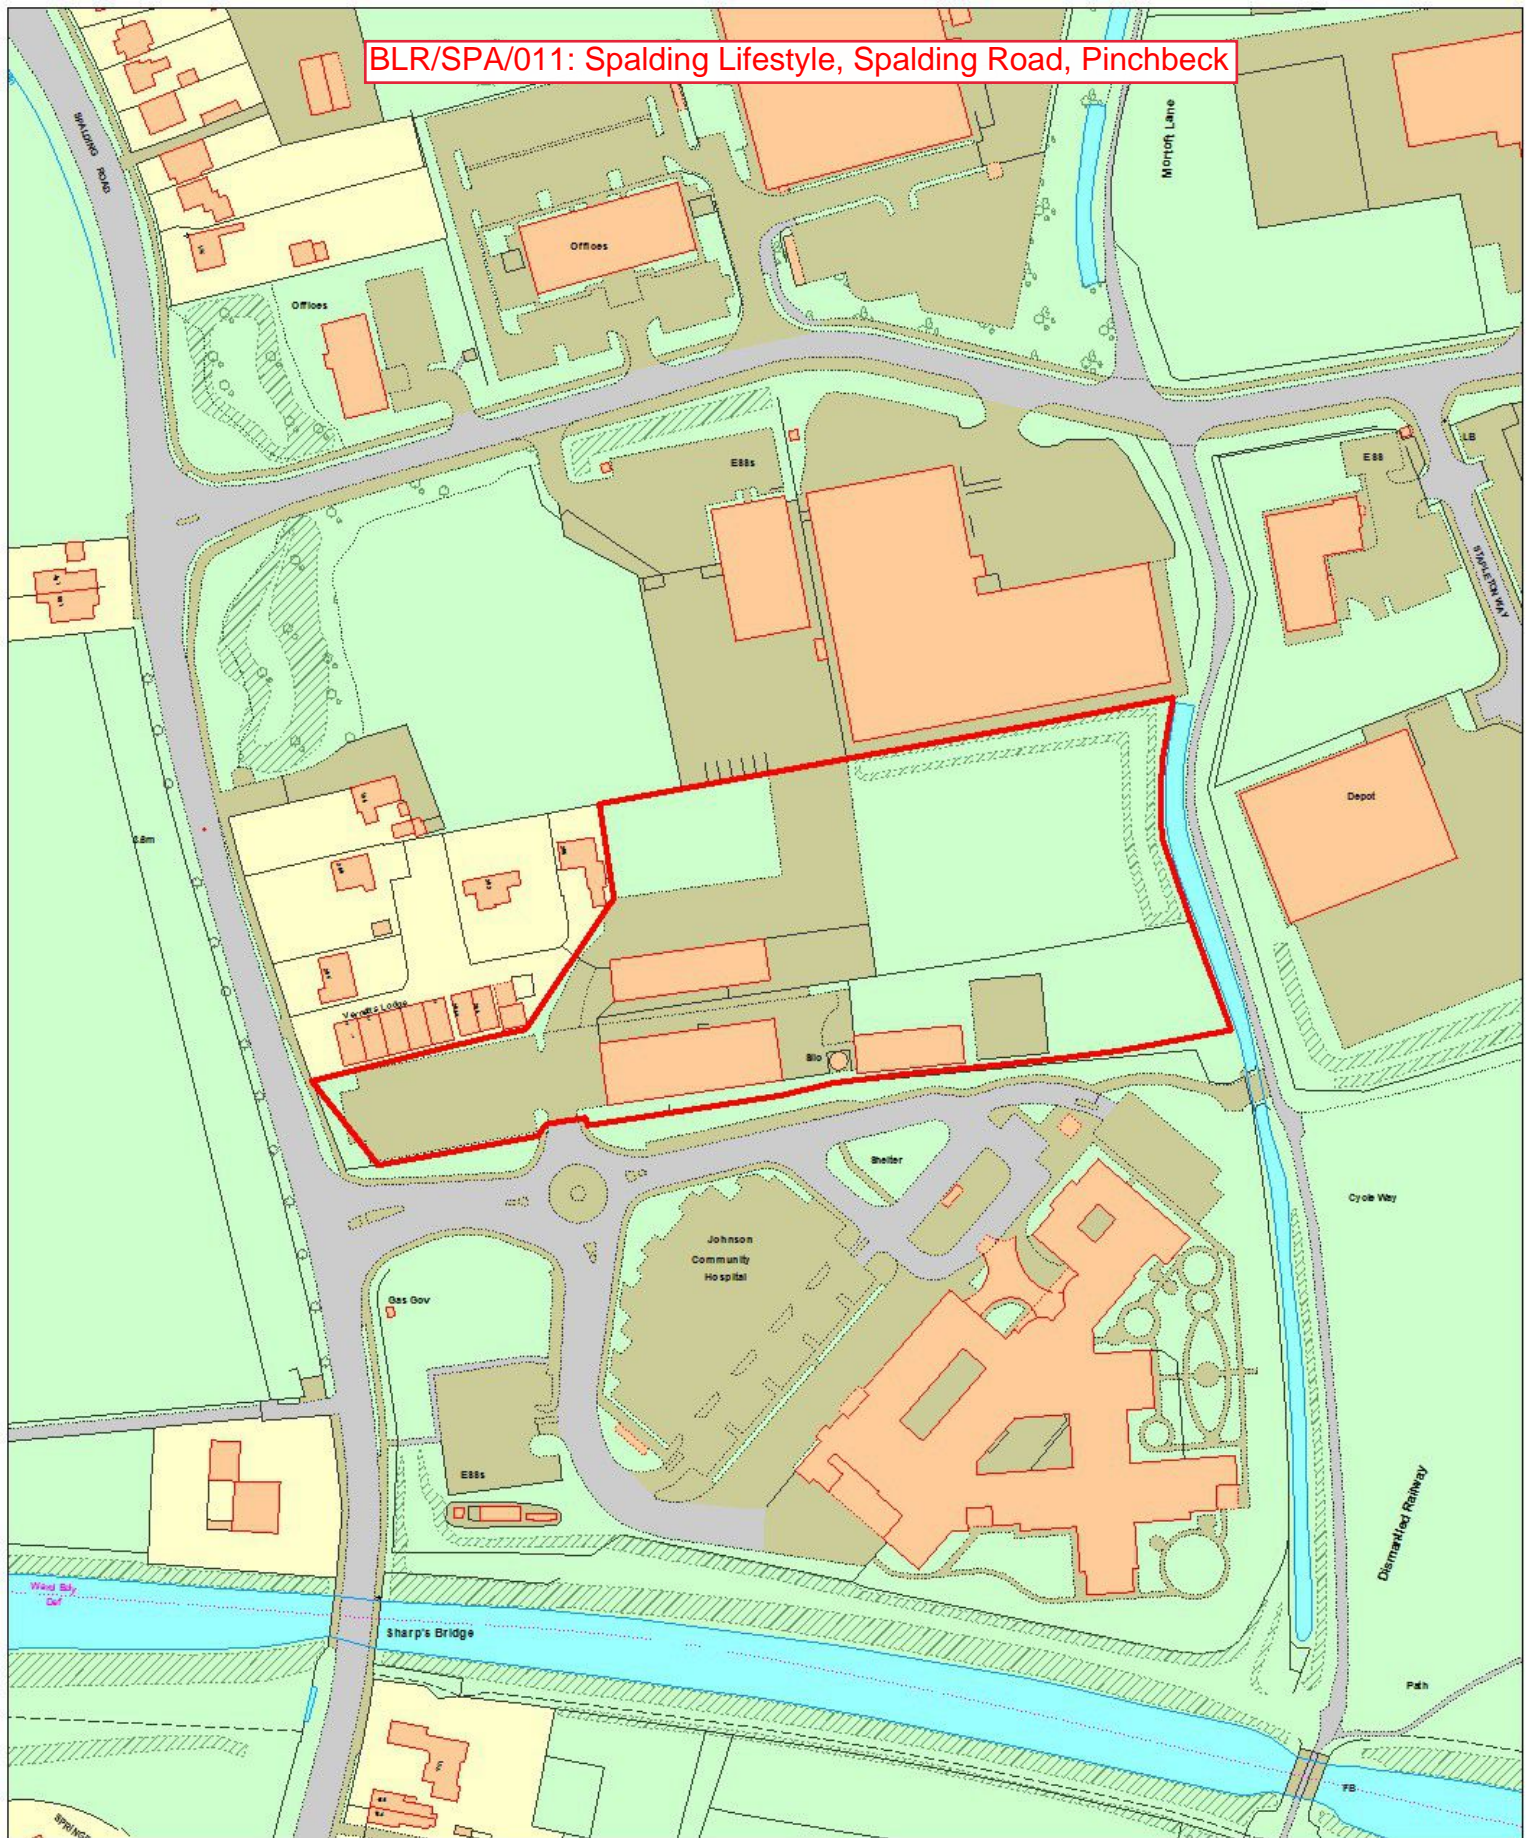